

Dist	COUNTY	ROUTE	POST MILES TOTAL PROJECT	SHEET No.	TOTAL SHEETS
04	SoI	80	R24.8/R25.2	10	95

Sally Bang
 LICENSED LANDSCAPE ARCHITECT
 9-24-12
 PLANS APPROVAL DATE
THE STATE OF CALIFORNIA OR ITS OFFICERS OR AGENTS SHALL NOT BE RESPONSIBLE FOR THE ACCURACY OR COMPLETENESS OF SCANNED COPIES OF THIS PLAN SHEET.

NOTES:



- FOR ACCURATE RIGHT OF WAY DATA, CONTACT RIGHT OF WAY ENGINEERING AT THE DISTRICT OFFICE.
- EXACT LOCATION OF TEMPORARY FENCE (TYPE ESA) TO BE DETERMINED BY THE ENGINEER.

LEGEND:

- EROSION CONTROL (TYPE 1)
- EROSION CONTROL (COMPOST BLANKET)
- EROSION CONTROL (HYDROSEED)
- EROSION CONTROL (TYPE 2)
- FIBER ROLLS
- TEMPORARY FENCE (TYPE ESA)

ABBREVIATIONS:

- RECP ROLLED EROSION CONTROL PRODUCT
- TFESA TEMPORARY FENCE (TYPE ESA)
- ESA ENVIRONMENTALLY SENSITIVE AREA

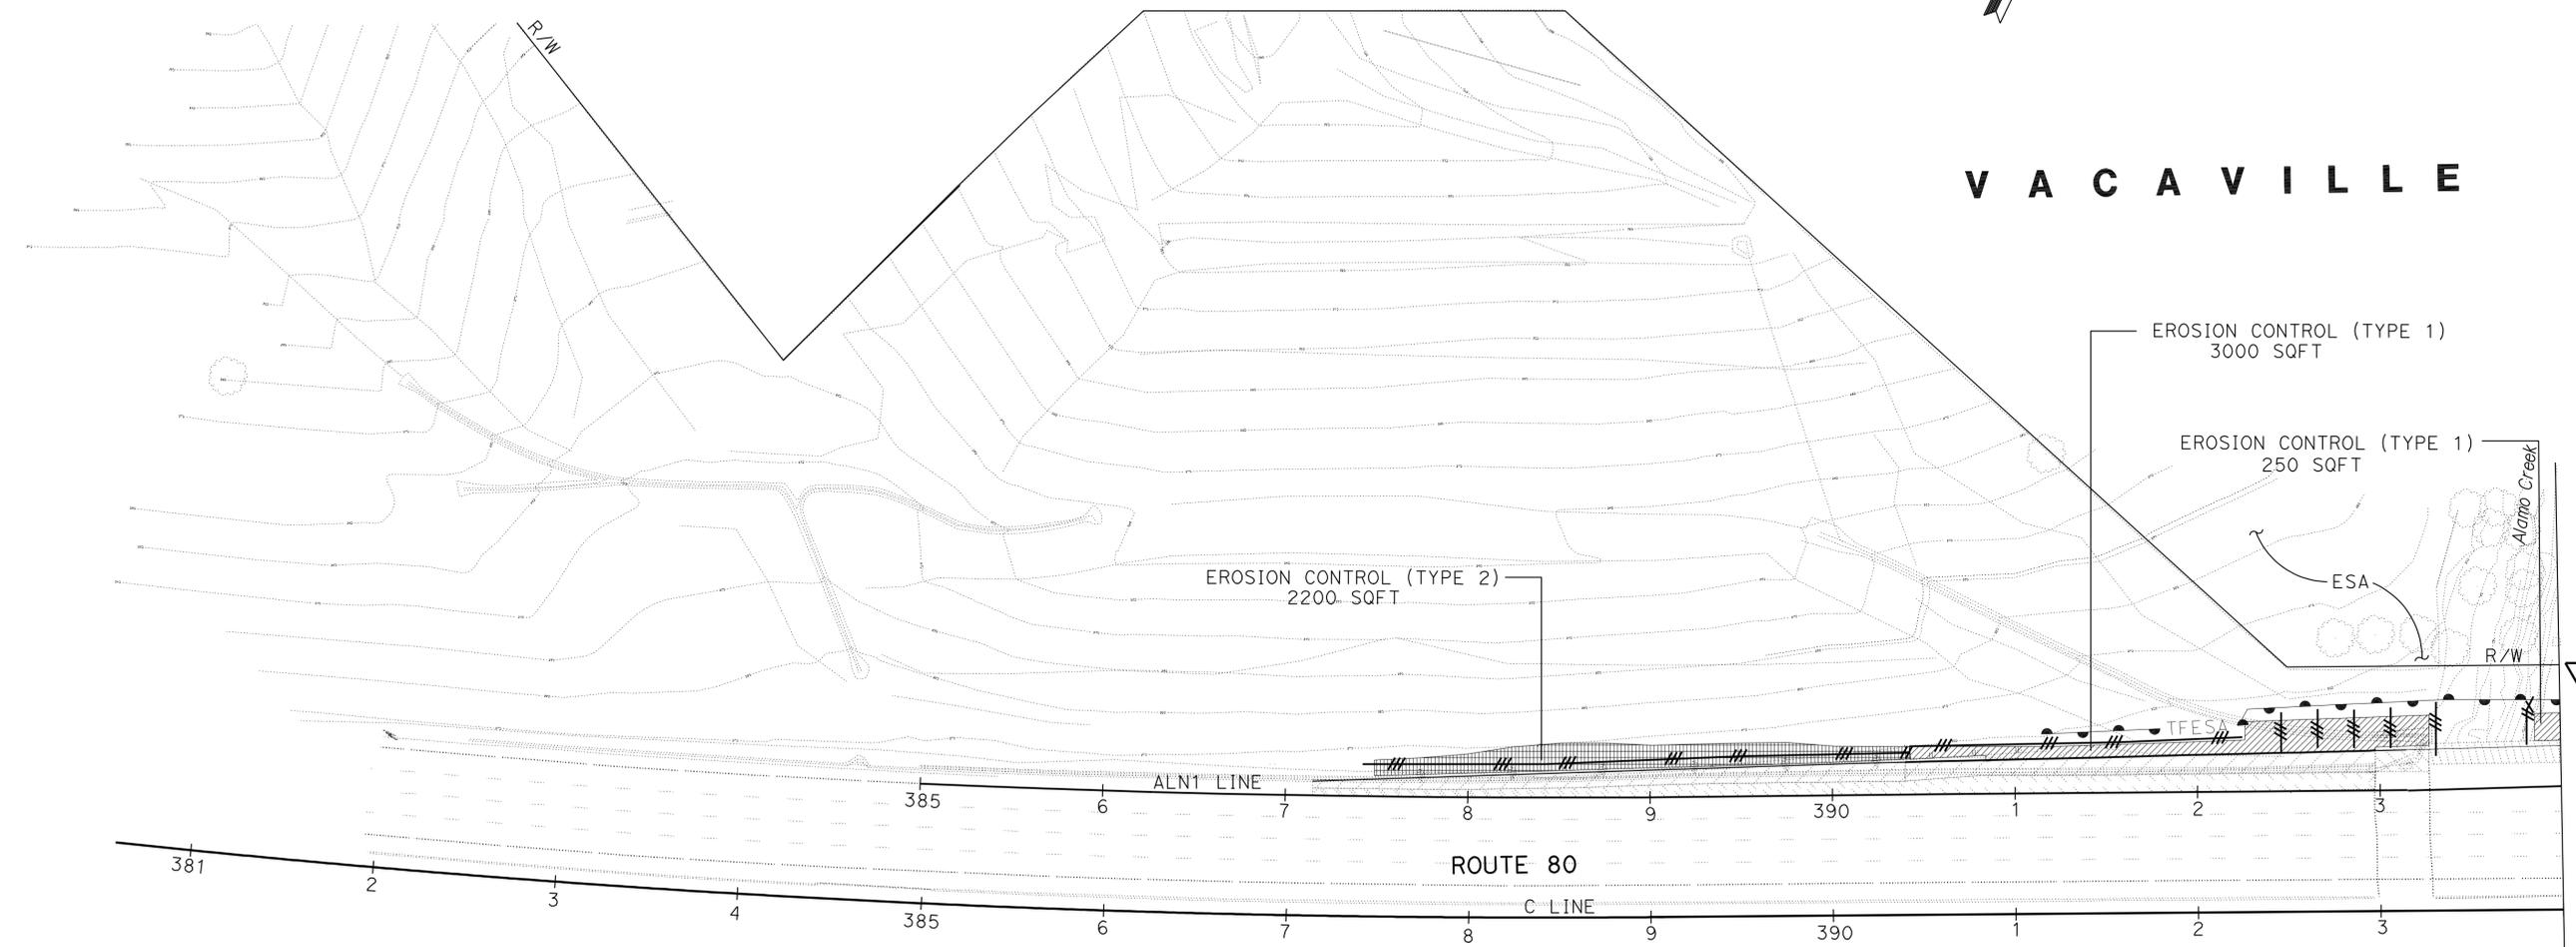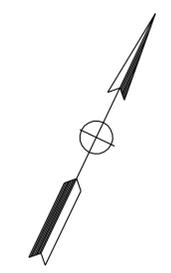

V A C A V I L L E

3
SEE SHEET EC-2

STATE OF CALIFORNIA - DEPARTMENT OF TRANSPORTATION
Caltrans
 WATER QUALITY
 SENIOR LANDSCAPE ARCHITECT
 DAVID YAM
 CHECKED BY
 SALLY BANG
 ANGELA KWAN
 REVISED BY
 DATE REVISED
 2-2-12
 SB

REVISED PER ADDENDUM No. 3 DATED MARCH 15, 2013
 APPROVED FOR EROSION CONTROL WORK ONLY

EROSION CONTROL PLAN
 SCALE: 1" = 50'
EC-1

LAST REVISION DATE PLOTTED => 13-MAR-2013 09:20:12 TIME PLOTTED => 06:36