



393

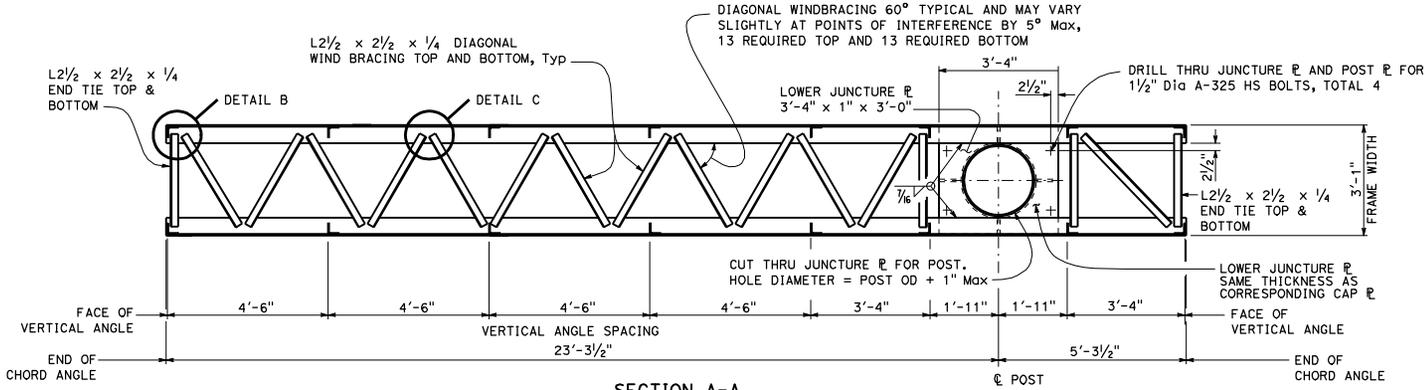


SECTION A-A
LOWER JUNCTURE CONNECTION
See Standard Plan S102

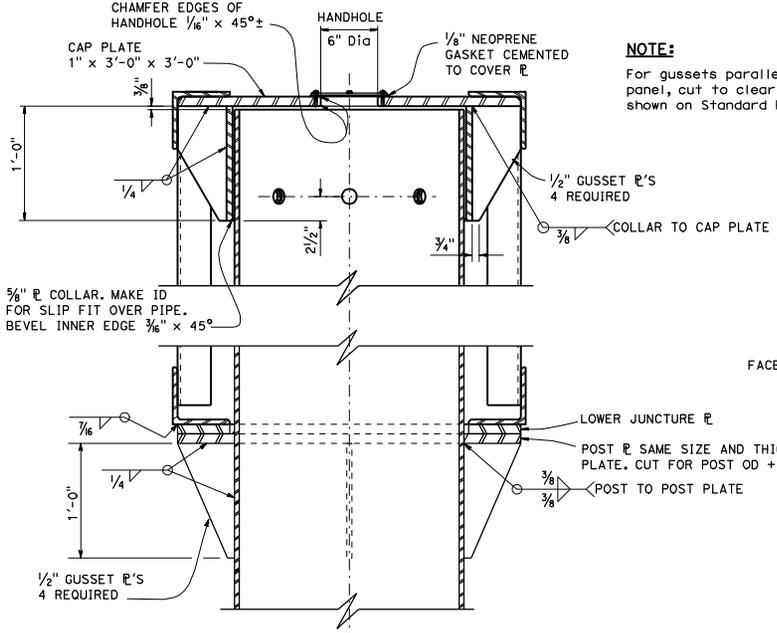


SECTION B-B
See Standard Plan S10

NOTE:
For gussets parallel to the sign panel, cut to clear bolts as shown on Standard Plan S102.

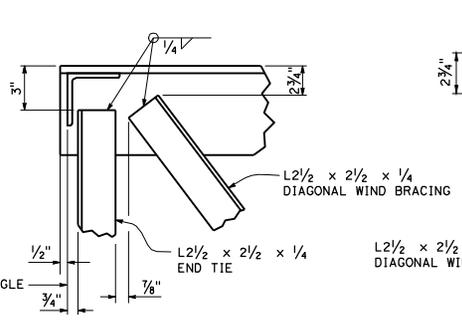

DETAIL B

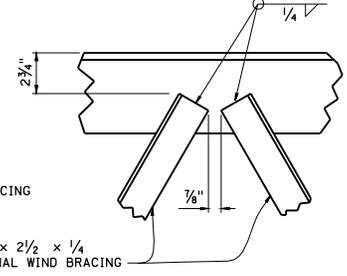

DETAIL C

STATE OF CALIFORNIA
DEPARTMENT OF TRANSPORTATION
OVERHEAD SIGN-TRUSS
SINGLE POST TYPE
FRAME JUNCTURE DETAILS
UNBALANCED BUTTERFLY
CHANGEABLE MESSAGE SIGNS
MODEL 500

NO SCALE

S104

DIST	COUNTY	ROUTE	POST MILES TOTAL PROJECT	SHEET NO.	TOTAL SHEETS

Stanley P. Johnson
REGISTERED CIVIL ENGINEER

May 20, 2011
PLANS APPROVAL DATE

Stanley P. Johnson
No. CS783
Exp. 3-31-12
CIVIL
STATE OF CALIFORNIA

THE STATE OF CALIFORNIA OR ITS OFFICERS OR AGENTS SHALL NOT BE RESPONSIBLE FOR THE ACCURACY OR COMPLETENESS OF SCANNED COPIES OF THIS PLAN SHEET.

NOTES:

1. In all cases truss shall be supported at lower juncture connection.
2. Post to truss connections shall be fitted in shop.

2010 STANDARD PLAN S104